














PANELS

CAD	DETAILS
	206 X 73.5 X 303.5CM , 11 PANELS
	201 X 73 X 303.5CM , 1 PANELS
	168 X 60 X 303.5CM , 3 PANELS
	168 X 73 X 303.5CM , 1 PANELS
	87 X 73 X 303.5CM , 1 PANELS
	158 X 73 X 303.5CM , 1 PANELS

General Notes:

LEGEND

-  AIR CONDITIONING
-  RIGGING
-  SPRINKLER
-  LIGHTING TRACK
-  OVERHEAD BEAMS
-  FALSE WALL

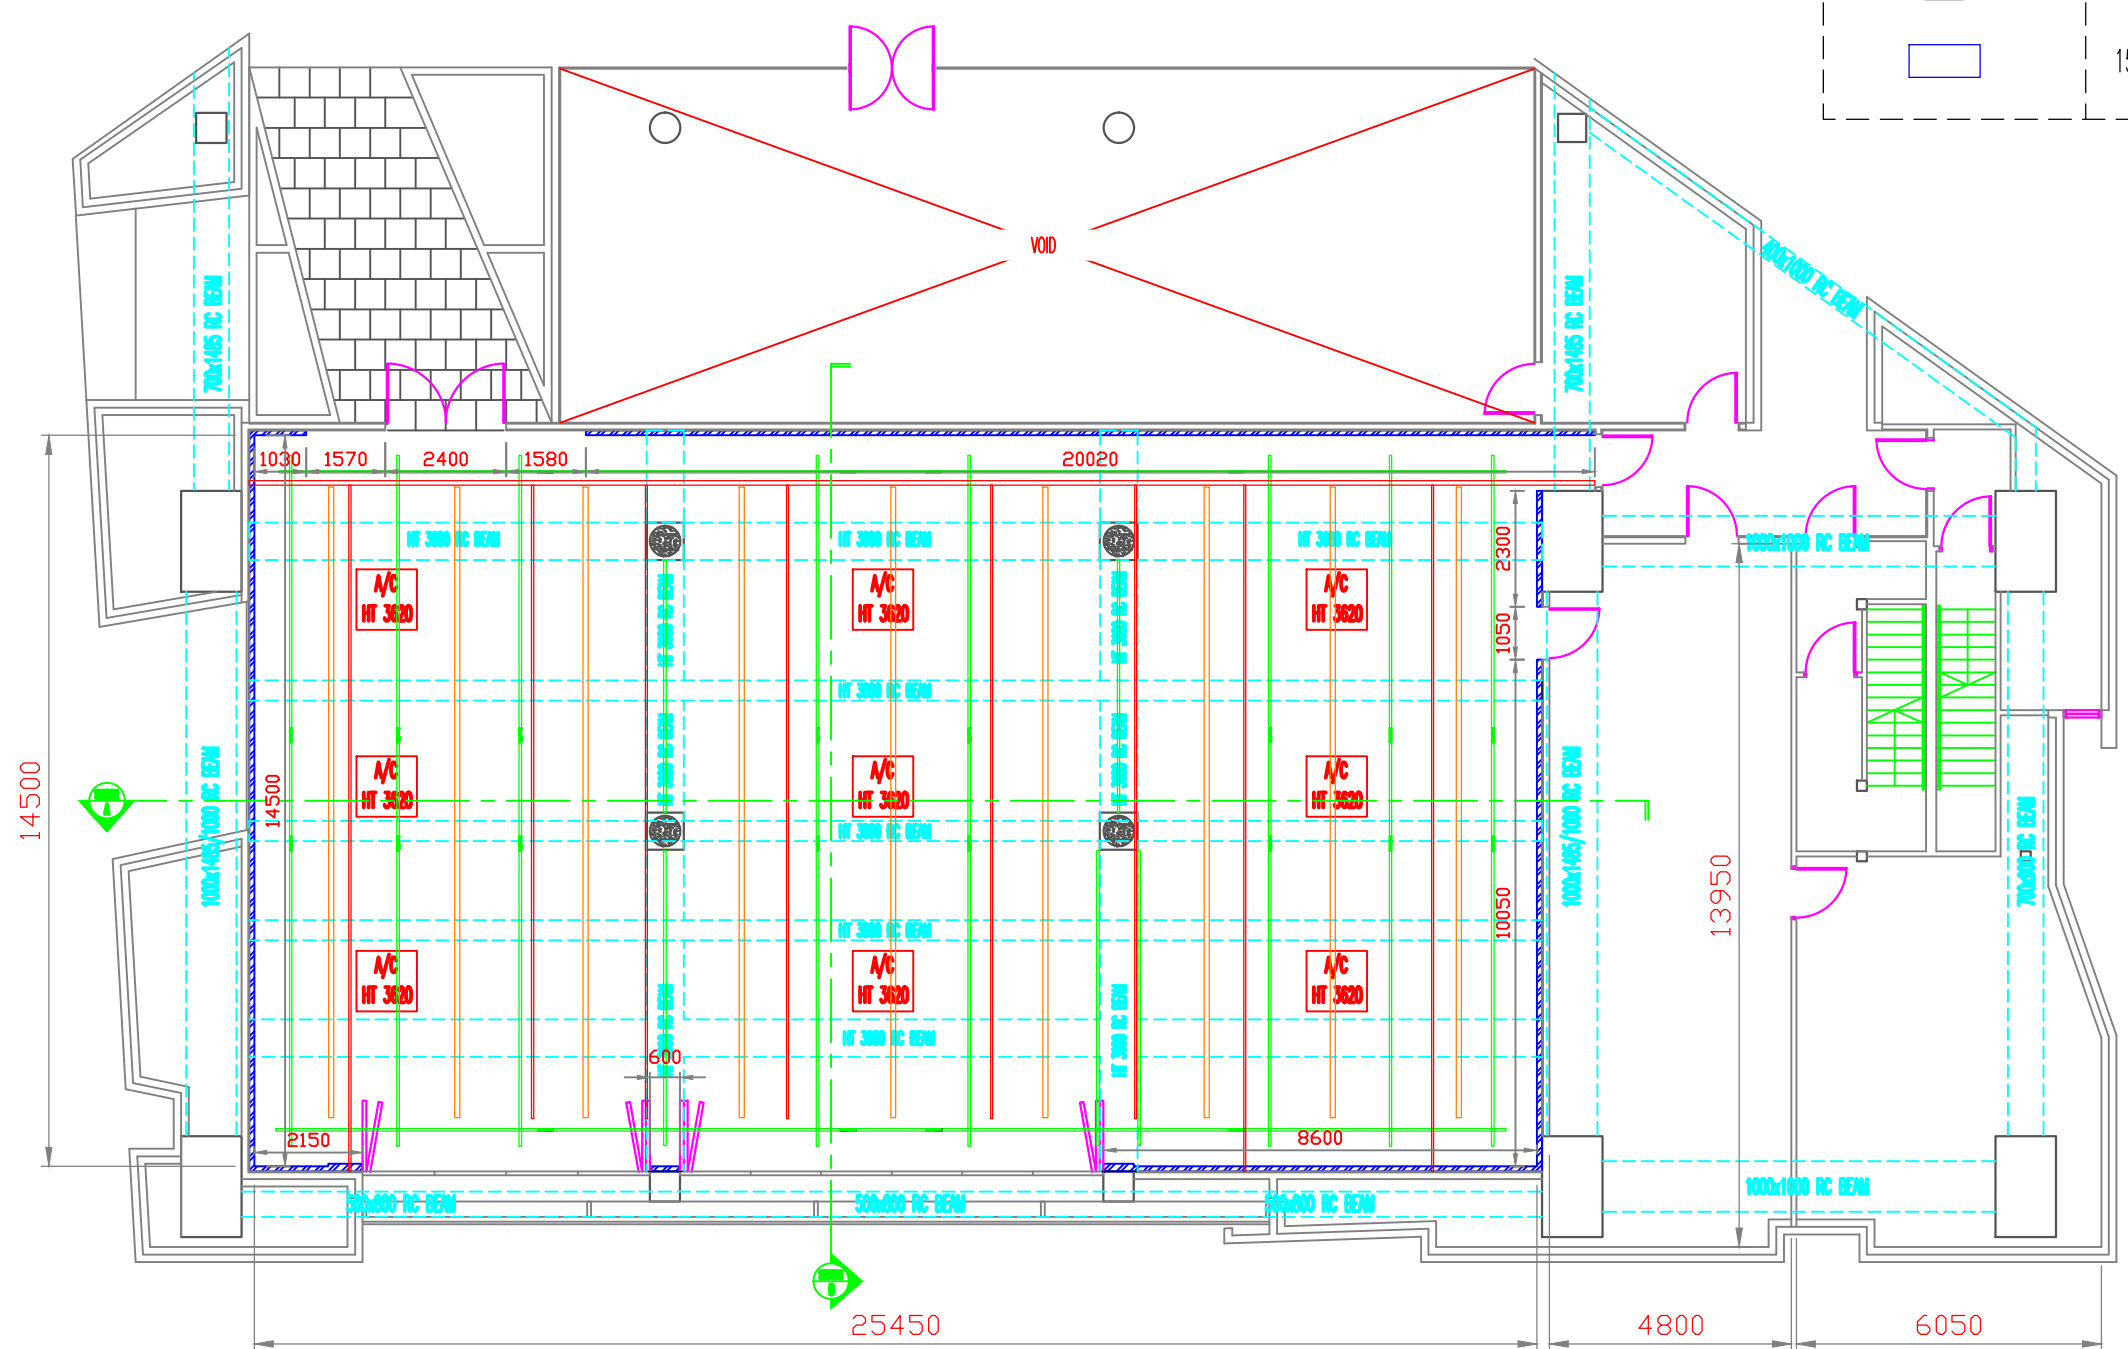

GALLERY SPACE LAYOUT
SCALE 1:150

1	ISSUE FOR REFERENCE	30 DEC 2016	0
No.	Description	Date	Rev.

Drafting:
CAD DRAFTING SINGAPORE



EMAIL: ENQUIRY@CADDRAFTINGSINGAPORE.COM
WEB: HTTP://WWW.CADDRAFTINGSINGAPORE.COM
TEL: +65 91573363

Owner:
SOTA
SCHOOL OF THE ARTS SINGAPORE
1 ZUBIR SAID DRIVE
ADMINISTRATION OFFICE #05-01
SINGAPORE 227968
TEL: +65 6338 9663
FAX: +65 6338 9763

Project Title:

Drawing Title:
GALLERY SPACE LAYOUT

Drawing No.:	Drawn CDS
Drawing Size:	Checked ISKANDAR
Drawing Scale:	Approved ISKANDAR
AS SHOWN	Date 30 DEC 2016
	Revision 0

NO PART OF THE DRAWING MAY BE REPRODUCED IN ANY MANNER WHATSOEVER WITHOUT PERMISSION